




MEIKLE CAREWE WIND FARM

FIGURE 3

INFRASTRUCTURE LAYOUT

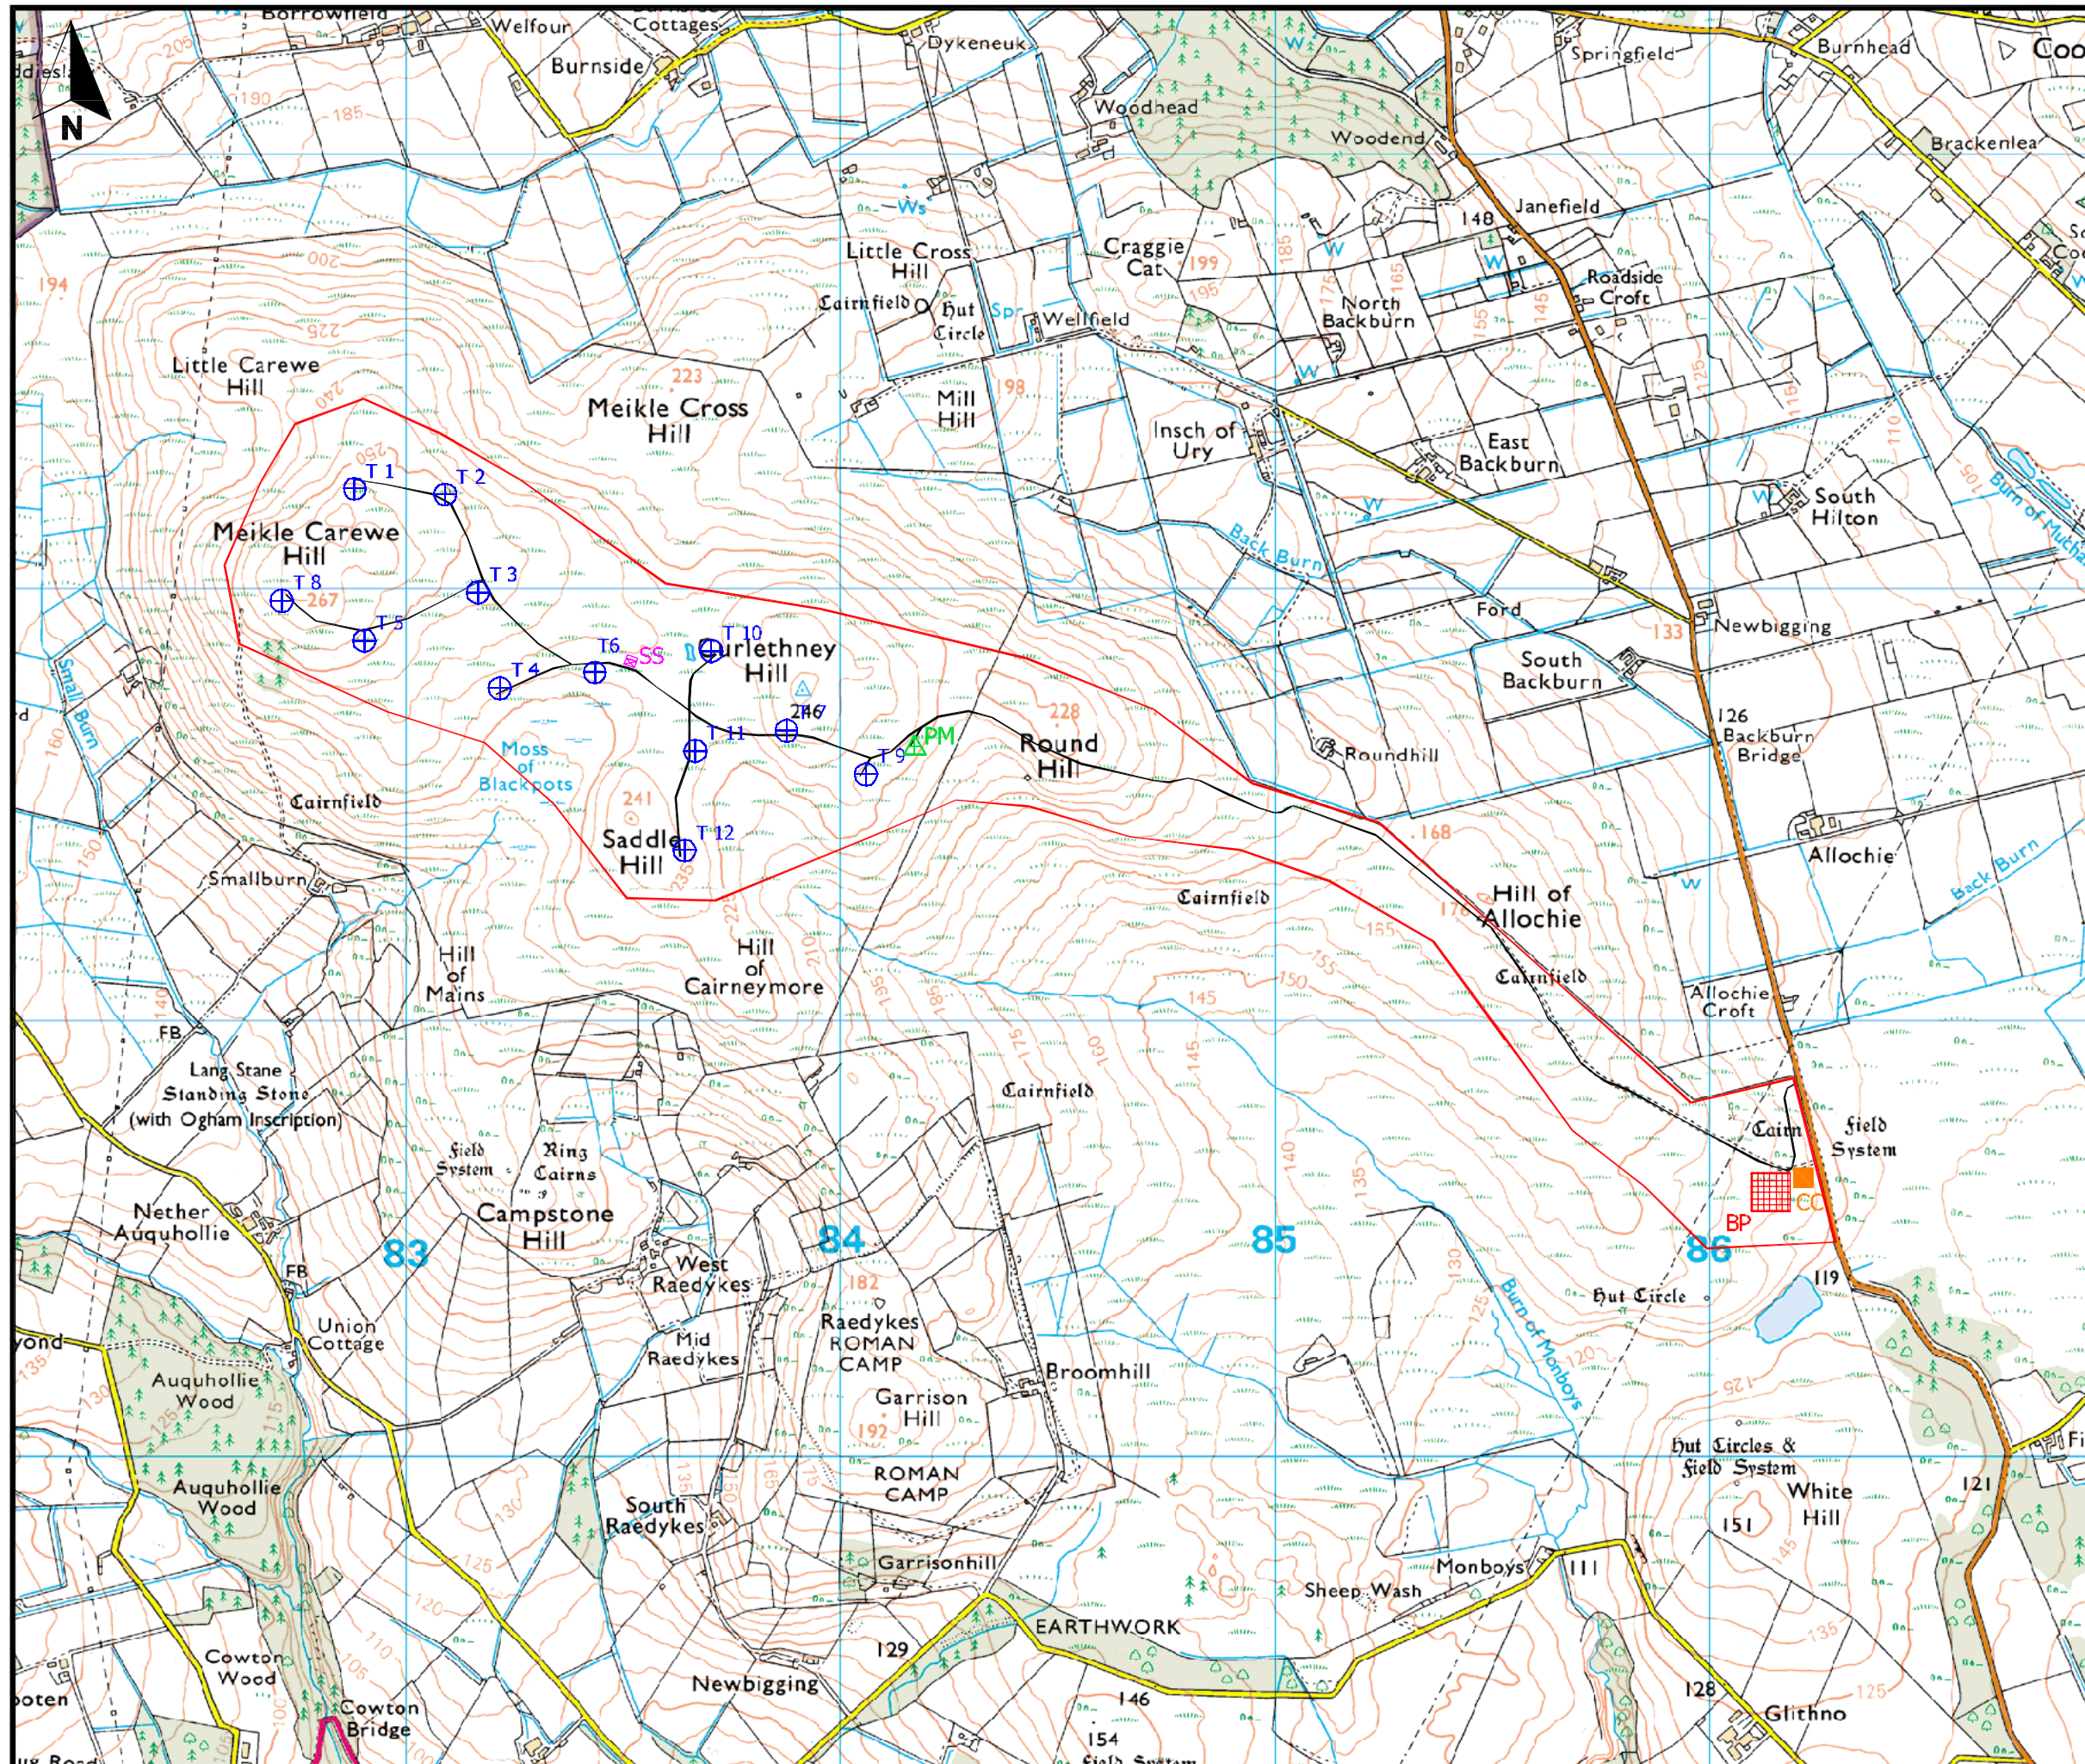

Legend

- Turbine Location
- Onsite Tracks
- Substation & Control Building
- Construction Compound
- Permanent Mast
- Borrow Pit / Recreation Area
- Planning Application Boundary

LAYOUT NO: 01042D003-02 | DRAWING NO: pSC0m1022

DRAWING NUMBER: **01042D101-11**

SCALE - 1:15000

NON-TECHNICAL SUMMARY 2006

THIS DRAWING IS THE PROPERTY OF RENEWABLE ENERGY SYSTEMS LTD. AND NO REPRODUCTION MAY BE MADE IN WHOLE OR IN PART WITHOUT PERMISSION